

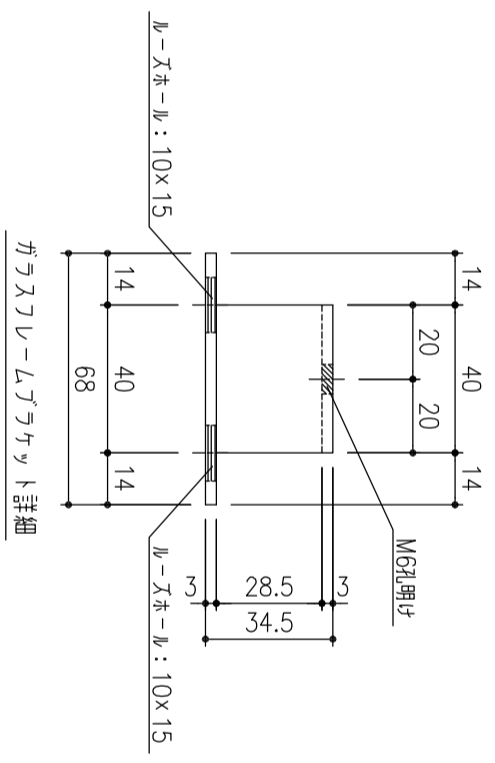
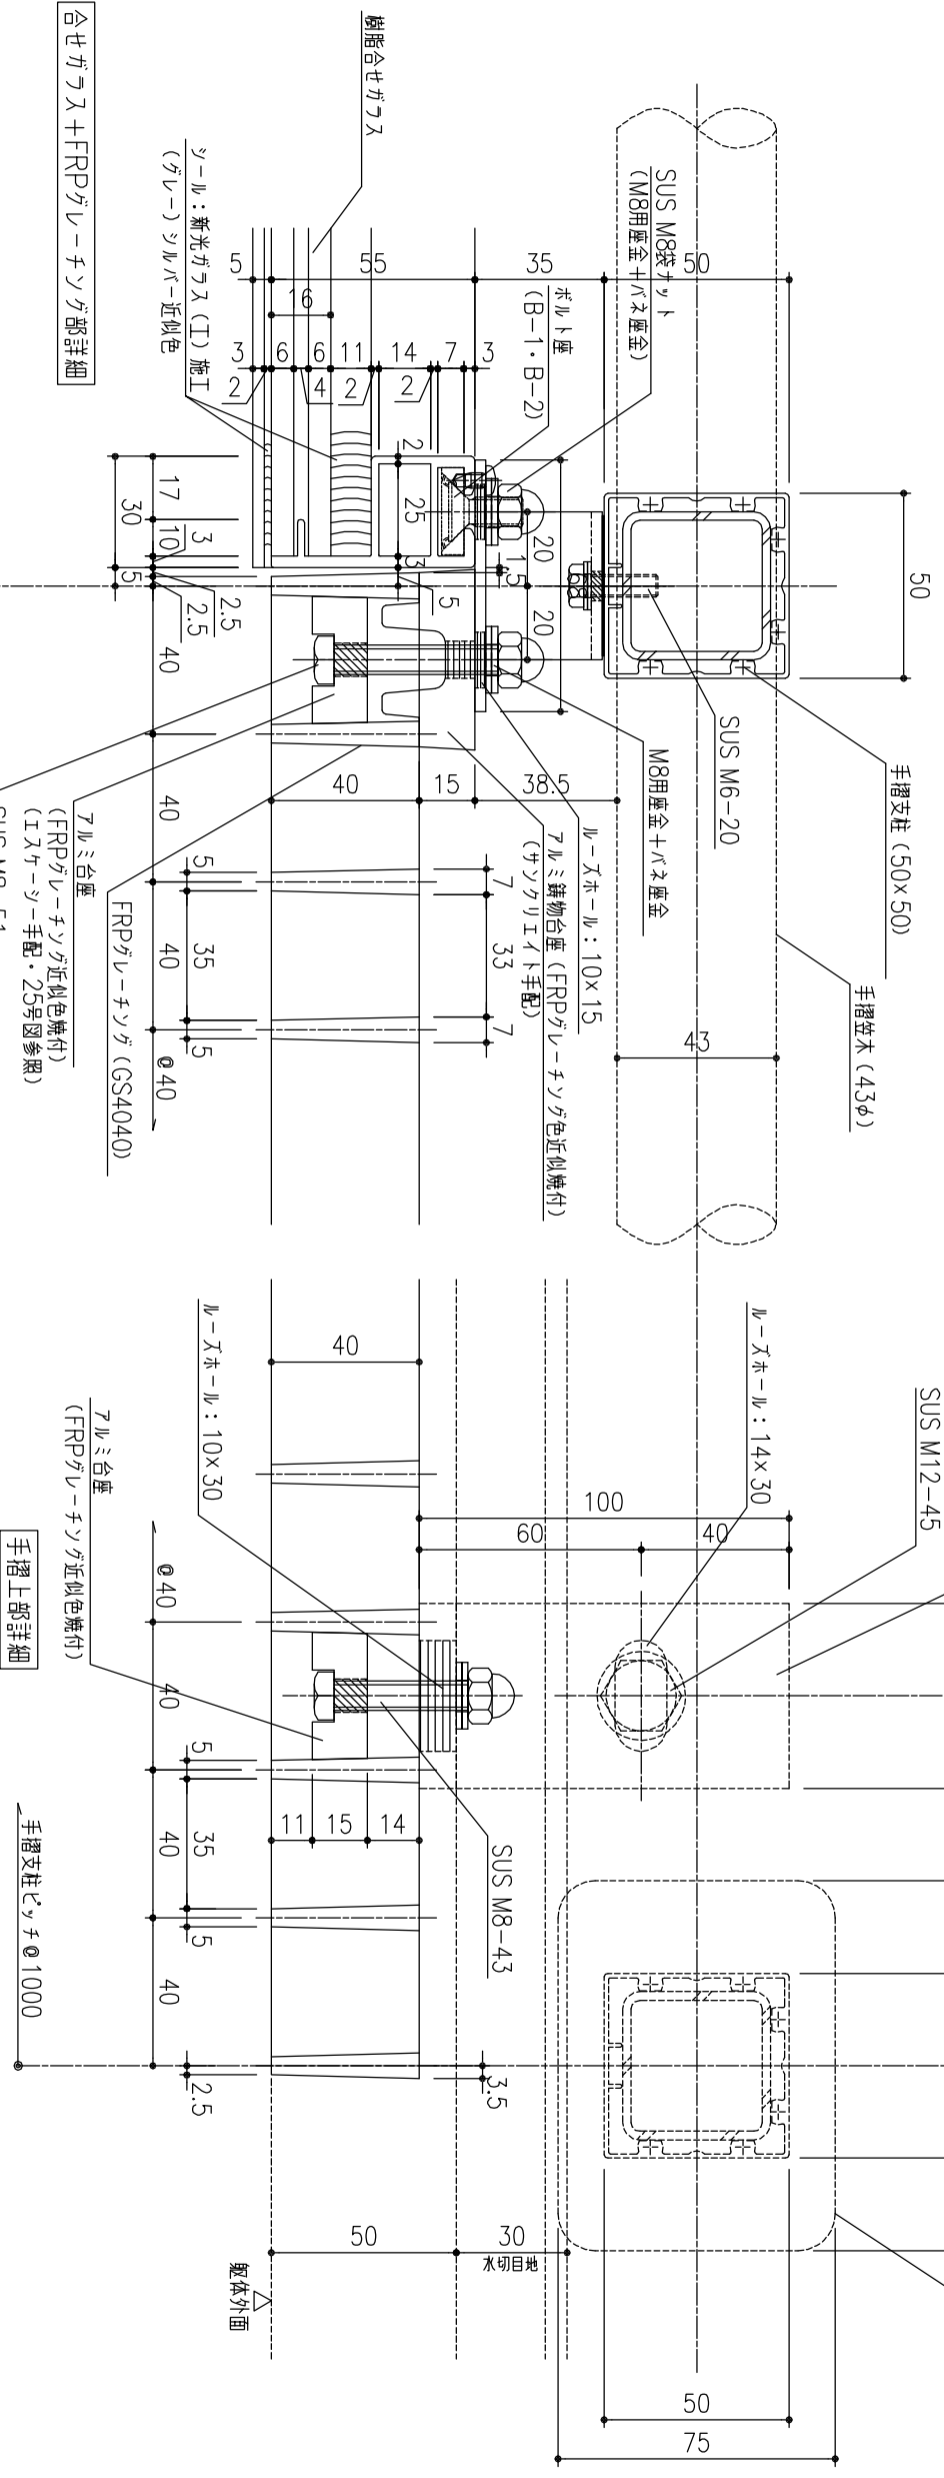


合せガラス+合せガラス部詳細

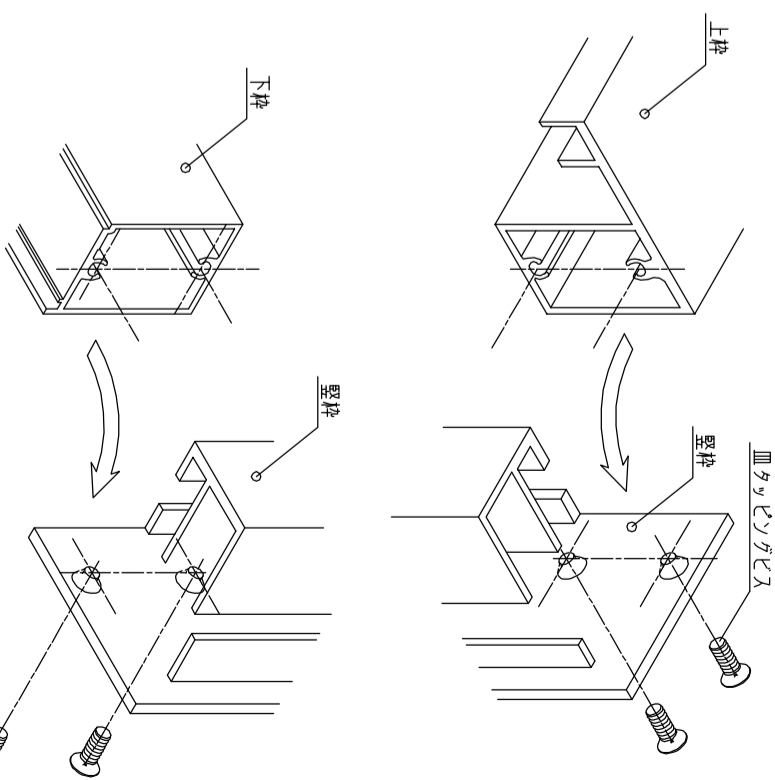

下部伏図

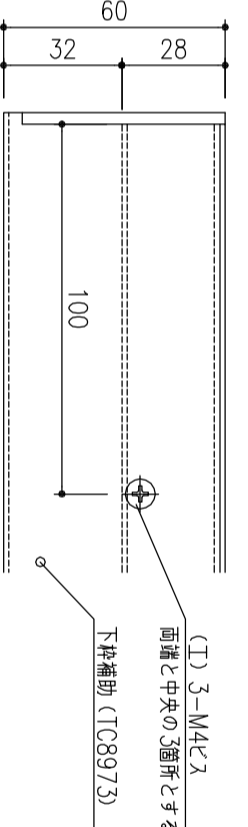

合せガラス+FRPグレーチング部詳細

合せガラス+FRPグレーチング部納まり図

2004.02.26  
2004.01.28  
2004.01.07  
2003.10.23  
2003.10.08  
2003.10.02